
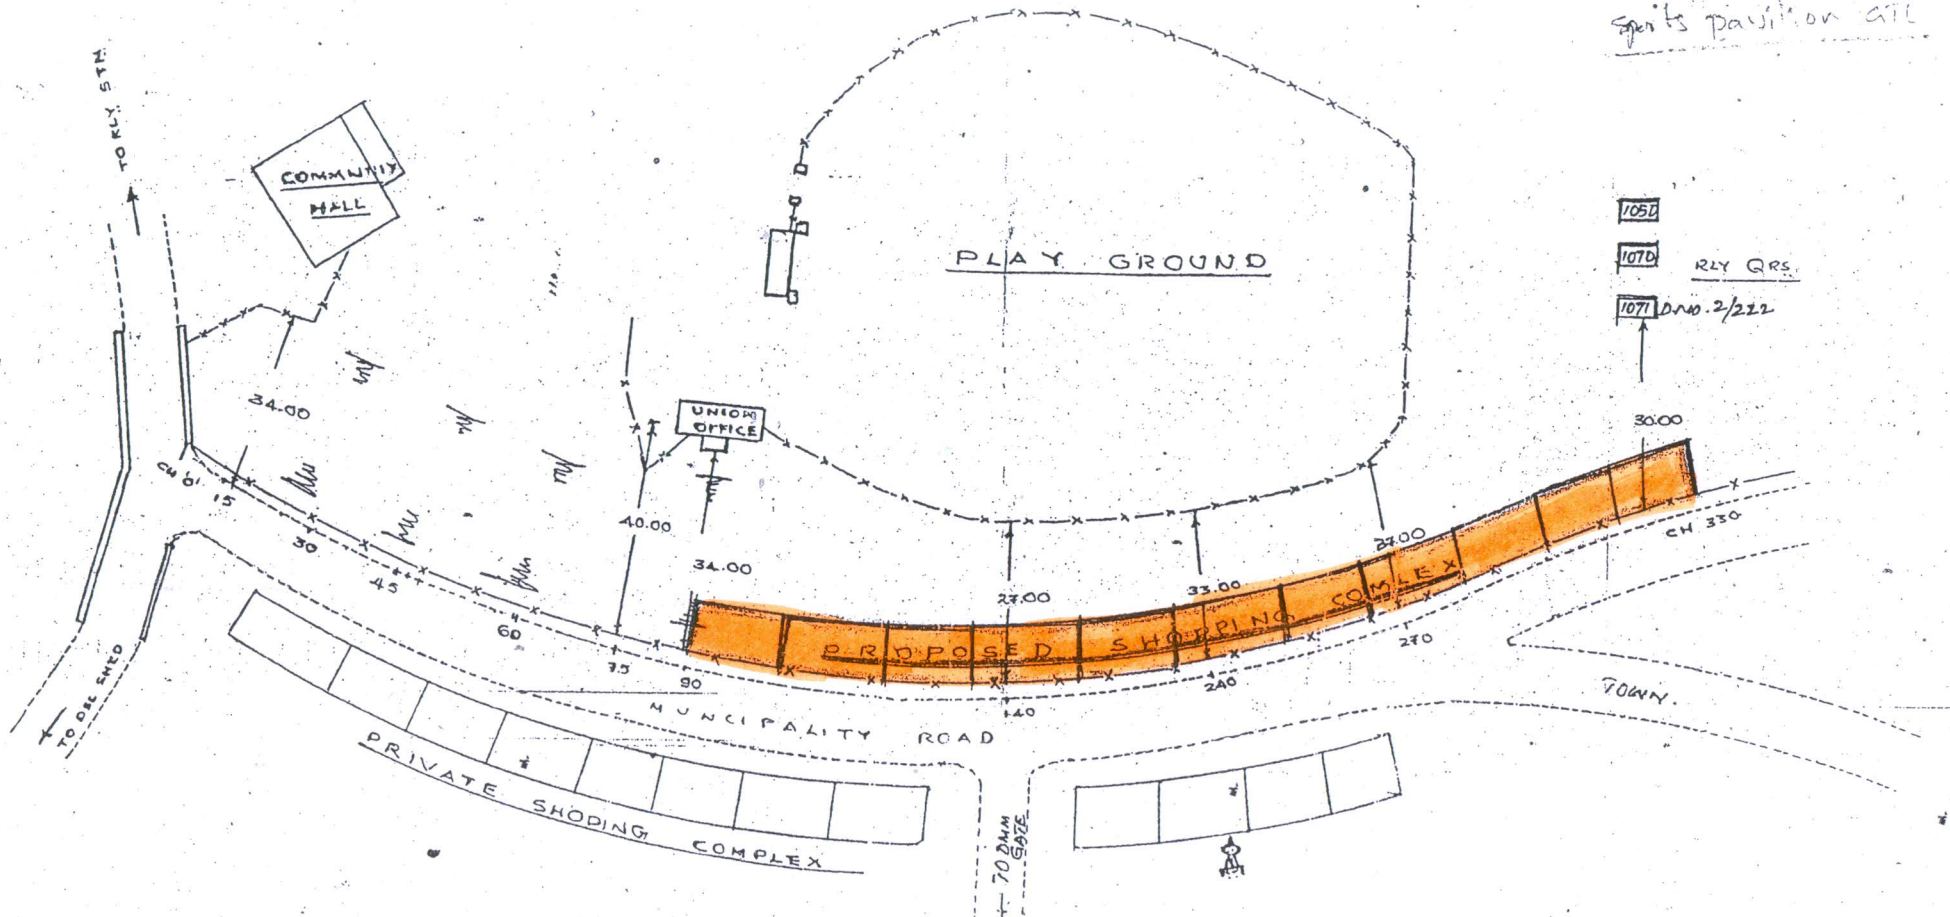


**SKETCH SHOWING PROPOSED SITE DETAILS OF
SHOPPING COMPLEX GUNTAKAL DRG. NO. GD/GTL/1388**

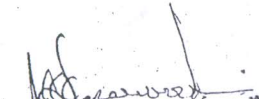


PROPOSALS ARE SHOWN IN RED.

PROPOSED SHOPPING COMPLEX AREA = 220 x 10 = 2200 M²


 सेक्शन अभियंता (कार्य) दक्षिण
 Section Engineer (Works) South
 द. म. रेलवे / S. C. Rly.
 गुंटकल / GUNTAKAL

29/6/05
 29/6/05
 05/7/2005
 S.D. DFM / CO-ORD / GTL S.P. DFM / GTL S.R. DCM / GTL DRM / GTL


 सहायक मंडल इंजीनियर (वि.)
 Asst. Divisional Engineer (Civil)
 द. म. रेलवे, गुंटकल
 S.C. Railway, GUNTAKAL